




5 GATE DETAIL
A10.0A 1 1/2" = 1'-0"

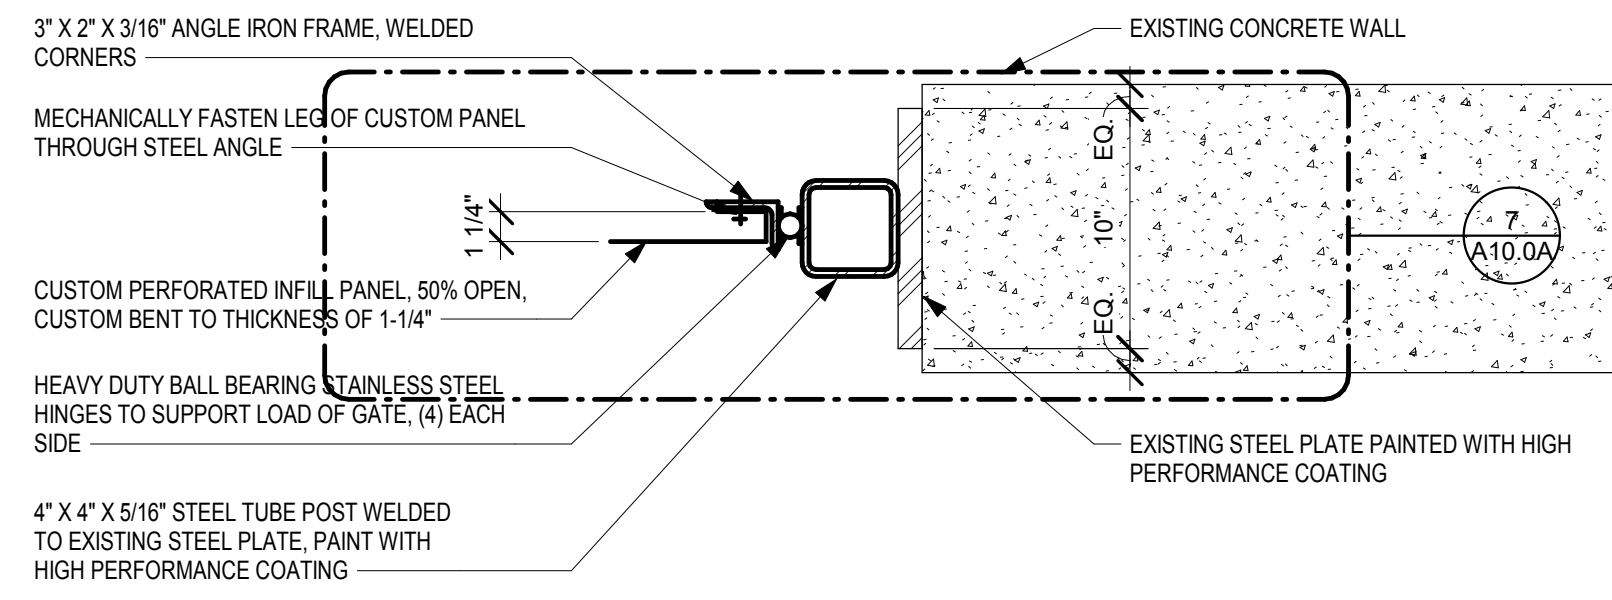


6 GATE DETAIL
A10.0A 1 1/2" = 1'-0"

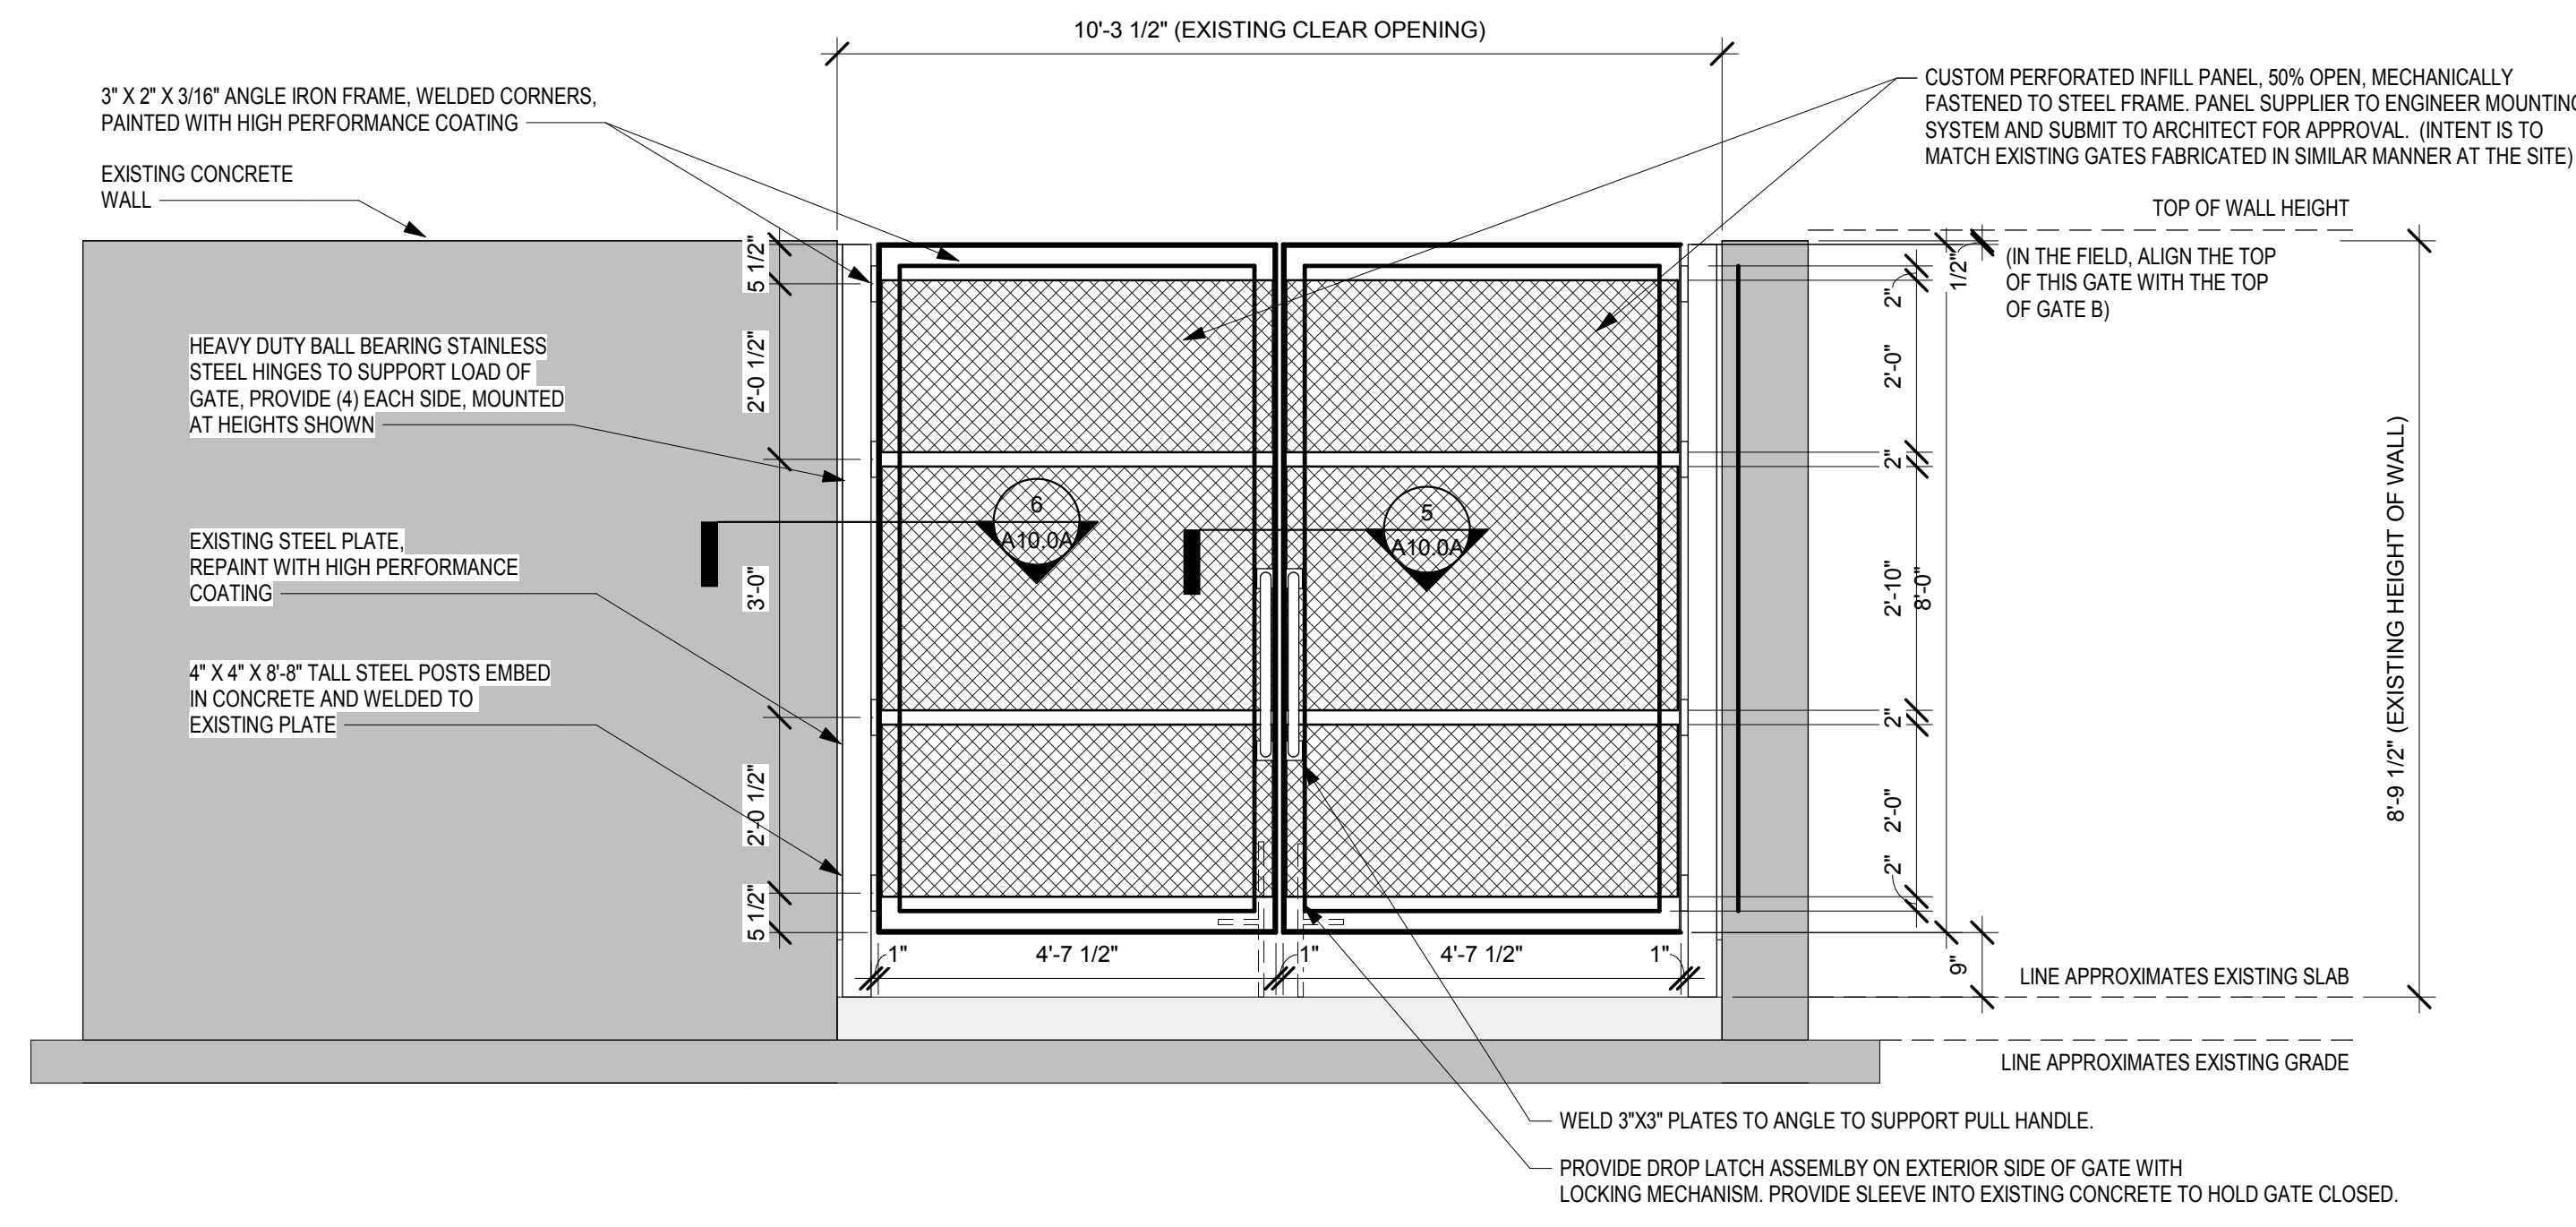


3 ELEVATION - GATE A
A10.0A 1/2" = 1'-0"

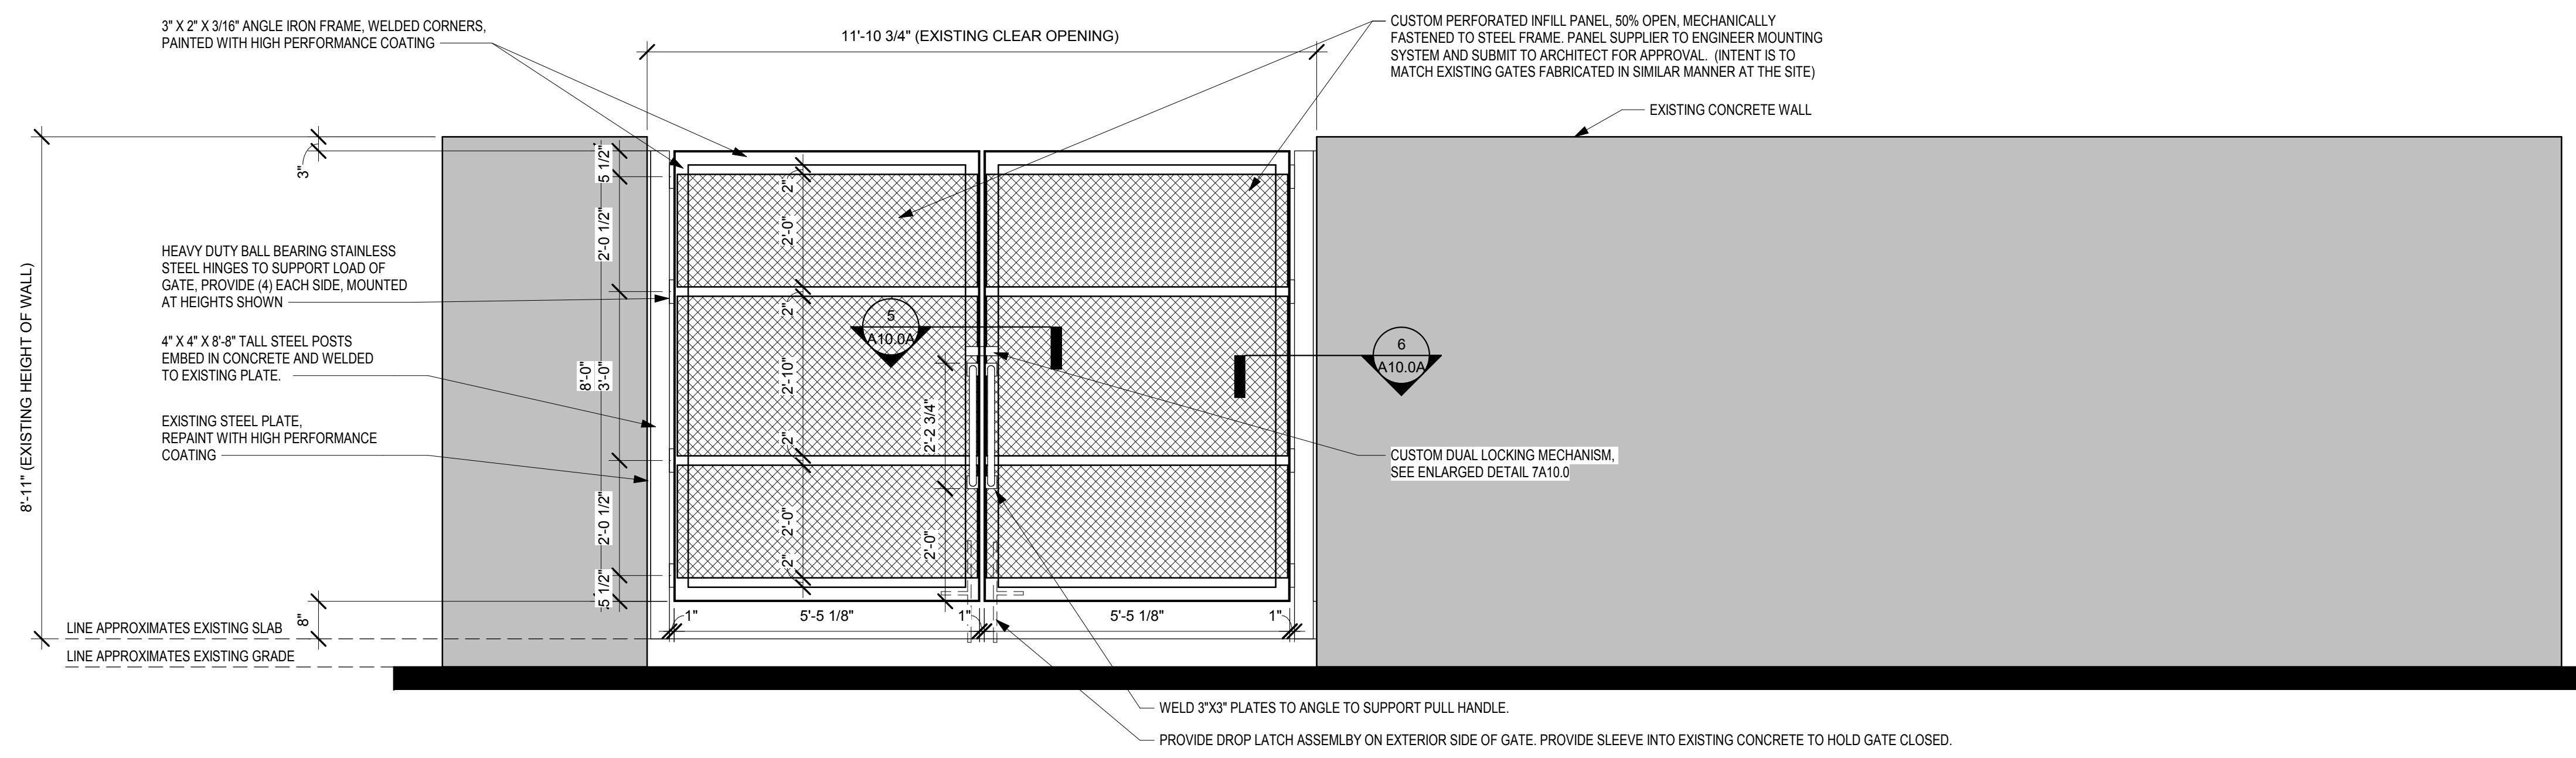


4 ELEVATION - GATE B
A10.0A 1/2" = 1'-0"

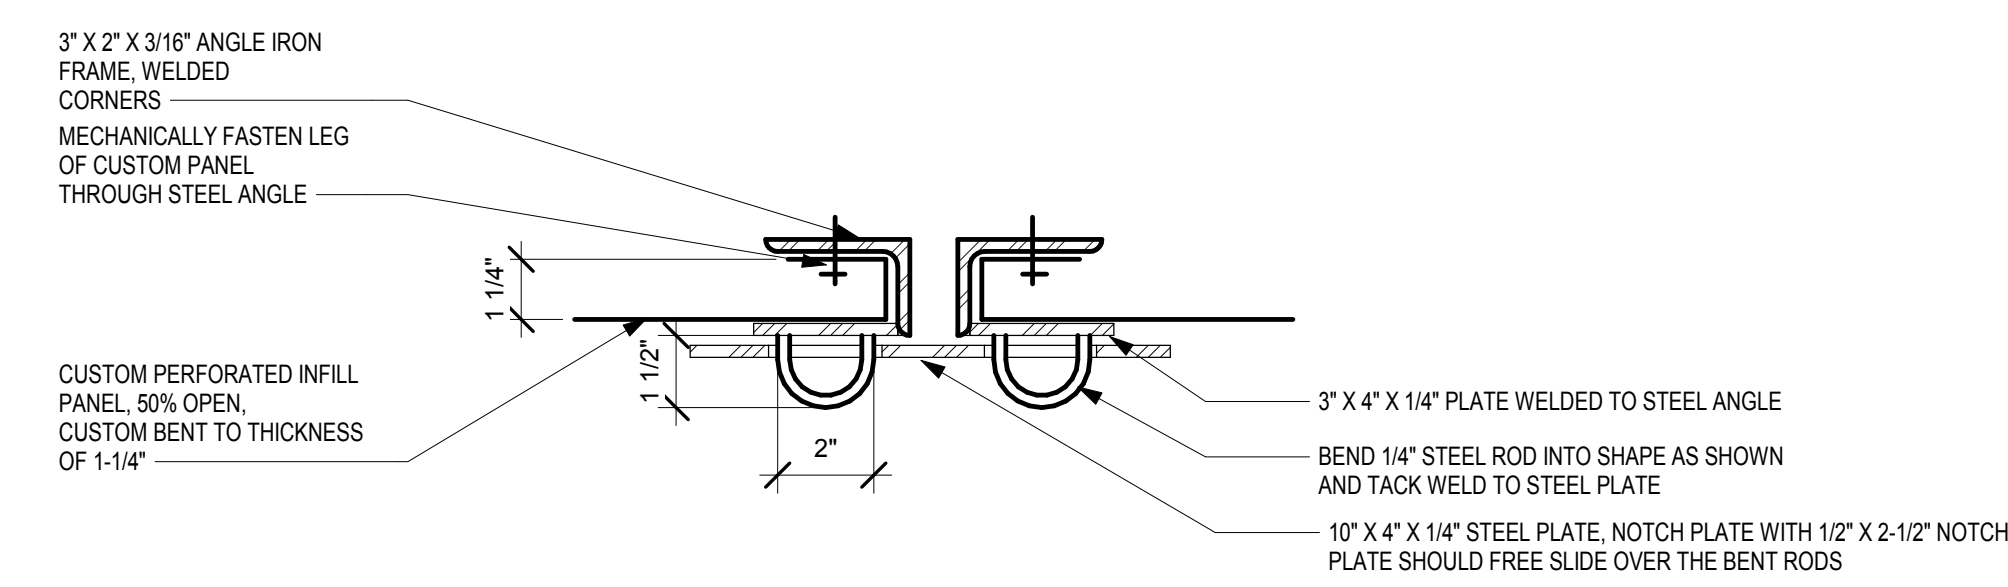


7 GATE B DETAIL
A10.0A 3" = 1'-0"

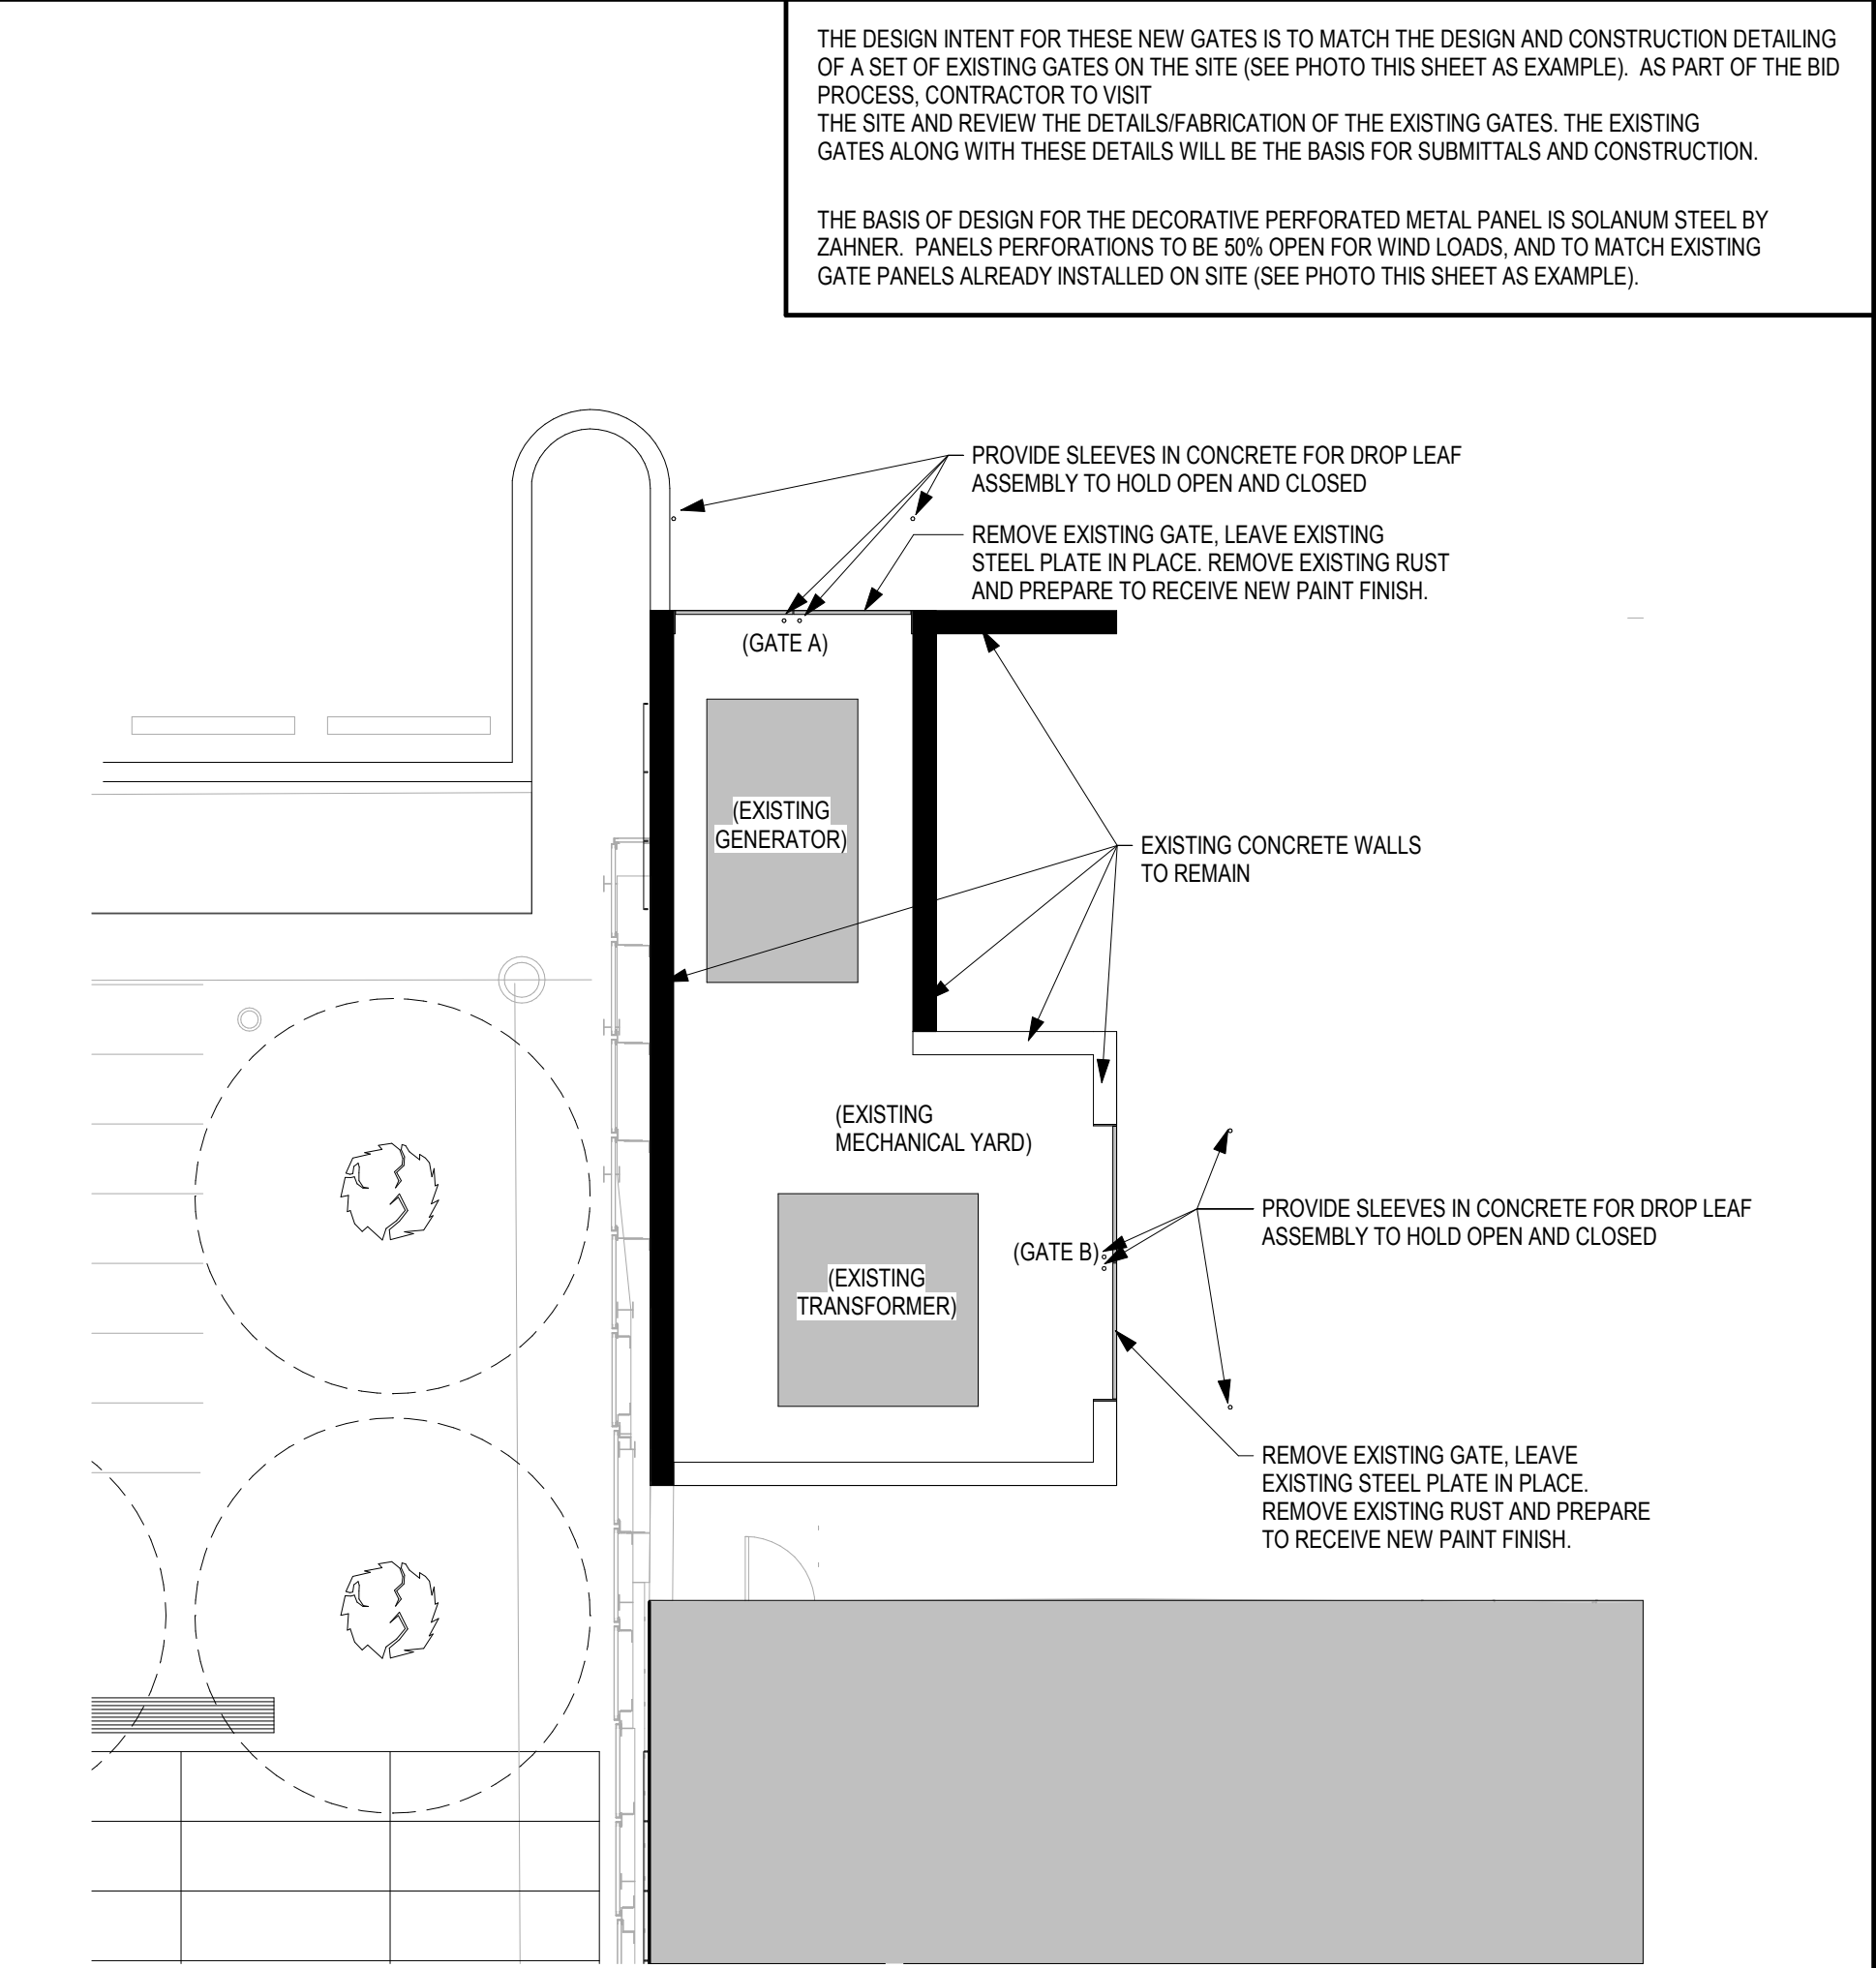

1 SITE PLAN - DEMO
A10.0A 1/8" = 1'-0"

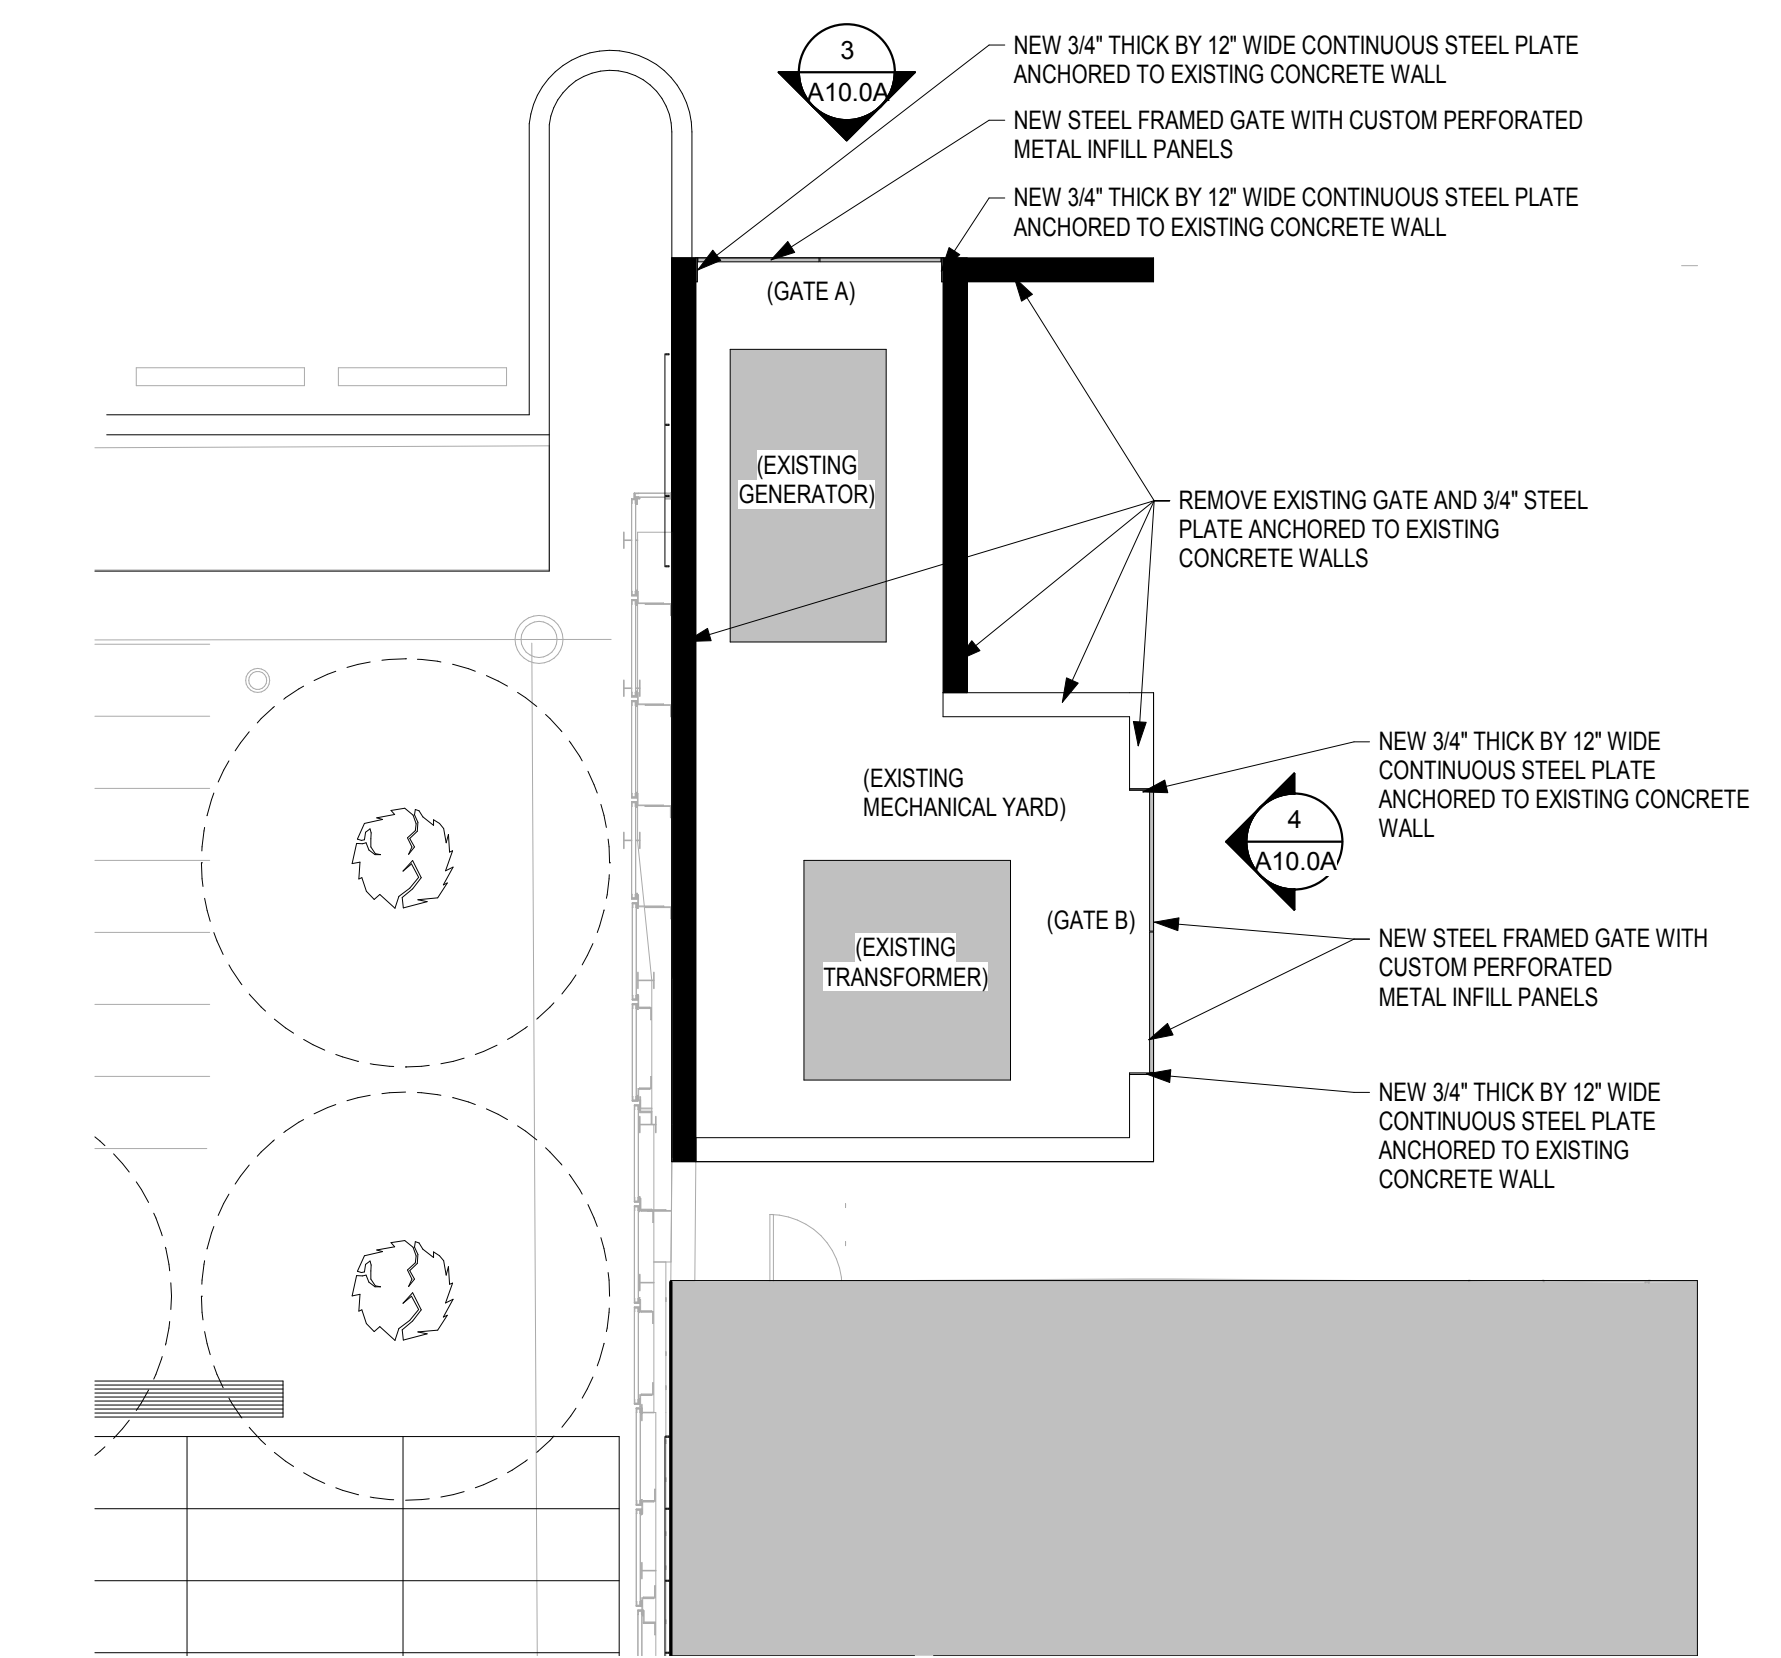

2 SITE PLAN - NEW CONSTRUCTION
A10.0A 1/8" = 1'-0"

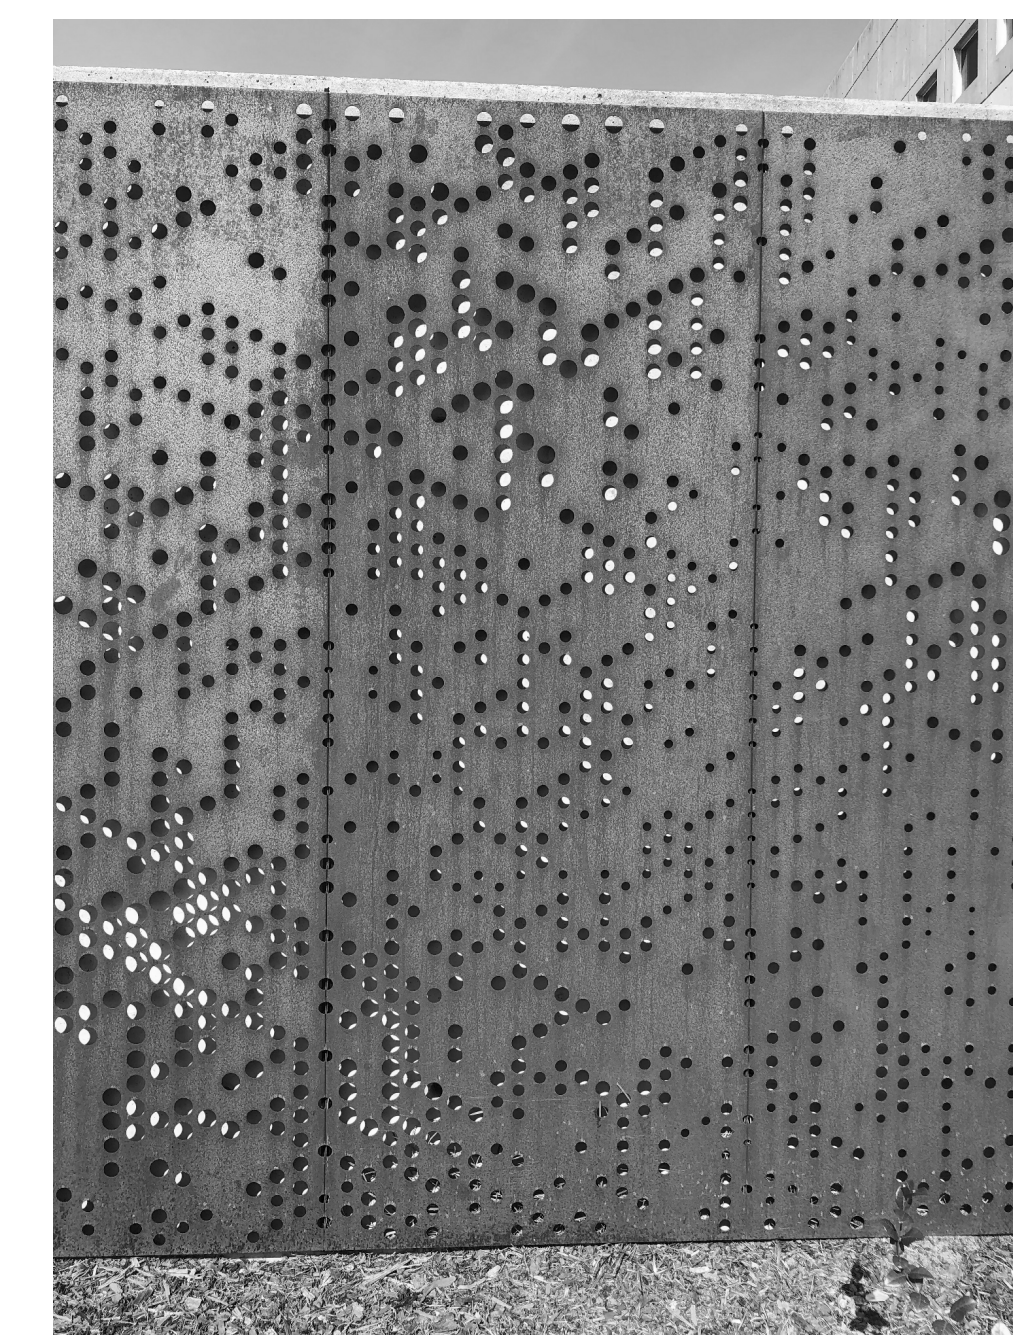

TYPICAL PATTERN ON CUSTOM INFILL METAL PANELS

THIS ENTIRE SHEET HAS BEEN AMENDED BY AMENDMENT #8 TO THE MAIN PROJECT

BOUDREAU
Inspired design

1519 Sumner Street
Columbia, SC 29201
803.796.0247 P
BoudreauGroup.com

STATE OF SOUTH CAROLINA
The Board of Architectural Registration
South Carolina
8-77010
REGISTERED ARCHITECT

RICHLAND LIBRARY
MAIN LIBRARY BOARD ROOM AND
MISC. RENOVATIONS
1431 ASSEMBLY STREET
COLUMBIA, SC 29201

No.	Description	Date	Author	Checker
1	Amendment #8	08.03.19	R. J. T. G.	R. J. T. G.

Drawing Title:
SITE PLAN - MECHANICAL YARD

Drawing No.
A10.0A